


SITE LOCATION

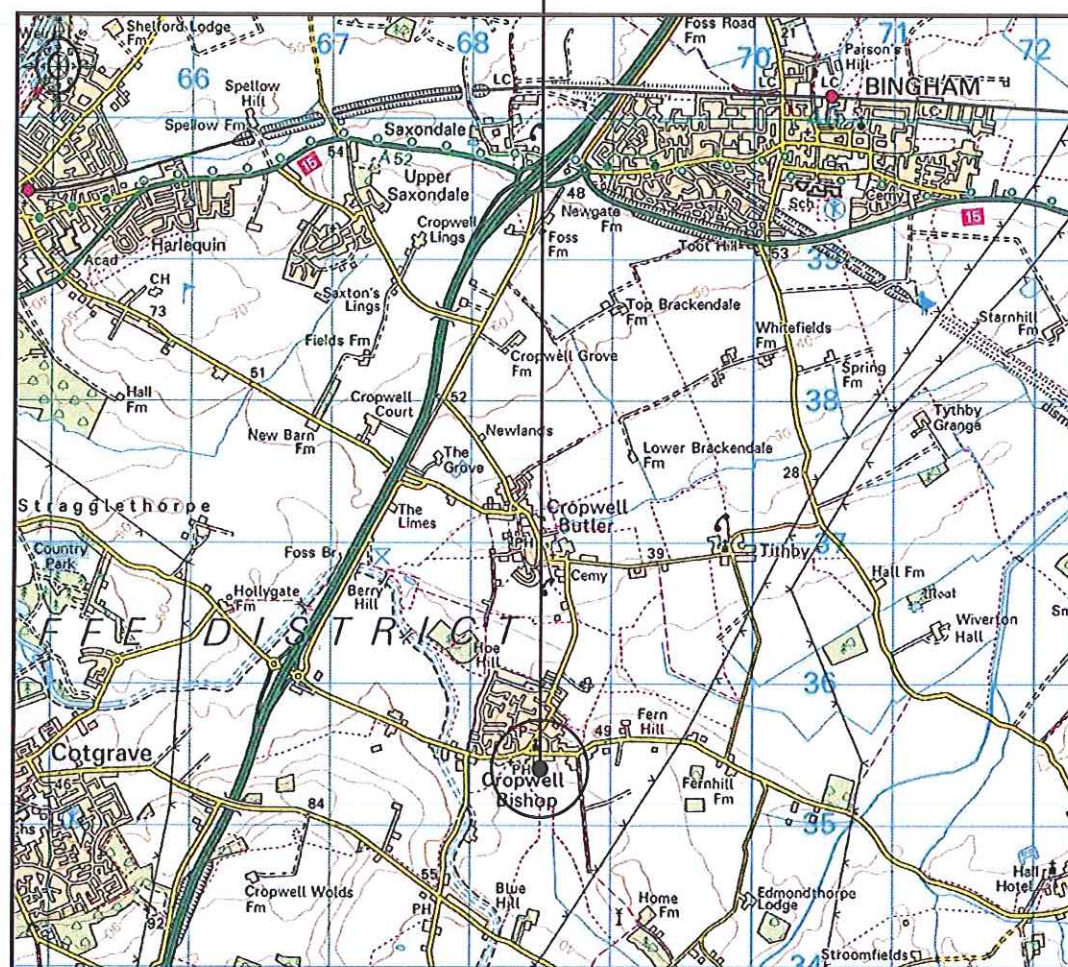



SITE LOCATION (Scale 1:50000)

Ordnance Survey map extract
based upon Landranger map series
with the permission of the controller of
Her Majesty's Stationery Office
Licence No. 0100023487
Crown copyright.



SITE PHOTOGRAPH

The drawings comply with TEF & Vodafone Standard ICNIRP guidelines.
Designed in accordance with CTIL document: SDN0008

 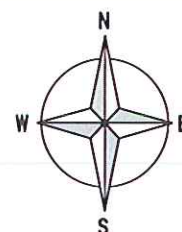

SITE LOCATION



DETAILED SITE LOCATION (Scale 1:1250)

Based upon Ordnance Survey map extract
with the permission of the Controller of
Her Majesty's Stationery Office.
Crown copyright.
Licence No. 100020449

ALL DIMENSIONS ARE IN mm UNLESS NOTED OTHERWISE

N.G.R. E: 468507 N: 335394

CONCESSION REQUIRED NO

DIRECTIONS TO SITE:
FROM M11 JUNCTION 12 HEAD TOWARDS
COMBERTON ON THE B1046. IN THE CENTRE
OF COMBERTON TURN RIGHT ONTO GREEN
END. MANOR FARM IS LOCATED ON THE LEFT
HAND SIDE AFTER APPROX 400m. SITE IS
LOCATED BEHIND FARM BUILDINGS.

NOTES:

A	Issued for Approval	SPD	DS	16.02.16
REV	MODIFICATION	BY	CH	DATE

McGEE Networks

NORTHERN OFFICE,
THE MEDIA CENTRE,
7 NORTHUMBERLAND STREET,
HUDDERSFIELD,
HD1 1RL

NOKIA

O₂

CTIL - BEACON

Cell Name Opt.

HOME FARM

Cell ID No

CTIL	TEF	VF
205563	075405	N/A

Site Address / Contact Details


HOME FARM
FERN ROAD
CROPWELL BISHOP
NOTTINGHAMSHIRE
NG12 3BU

Drawing Title: SITE LOCATION MAPS

Purpose of issue: PLANNING

Drawing Number: 100

Surveyed By: SH	Original Sheet Size: A3	Pack Issue: A
Drawn: SPD	Date: 16.02.16	Checked: DS
Date: 16.02.16	Date: 16.02.16	Date: 16.02.16

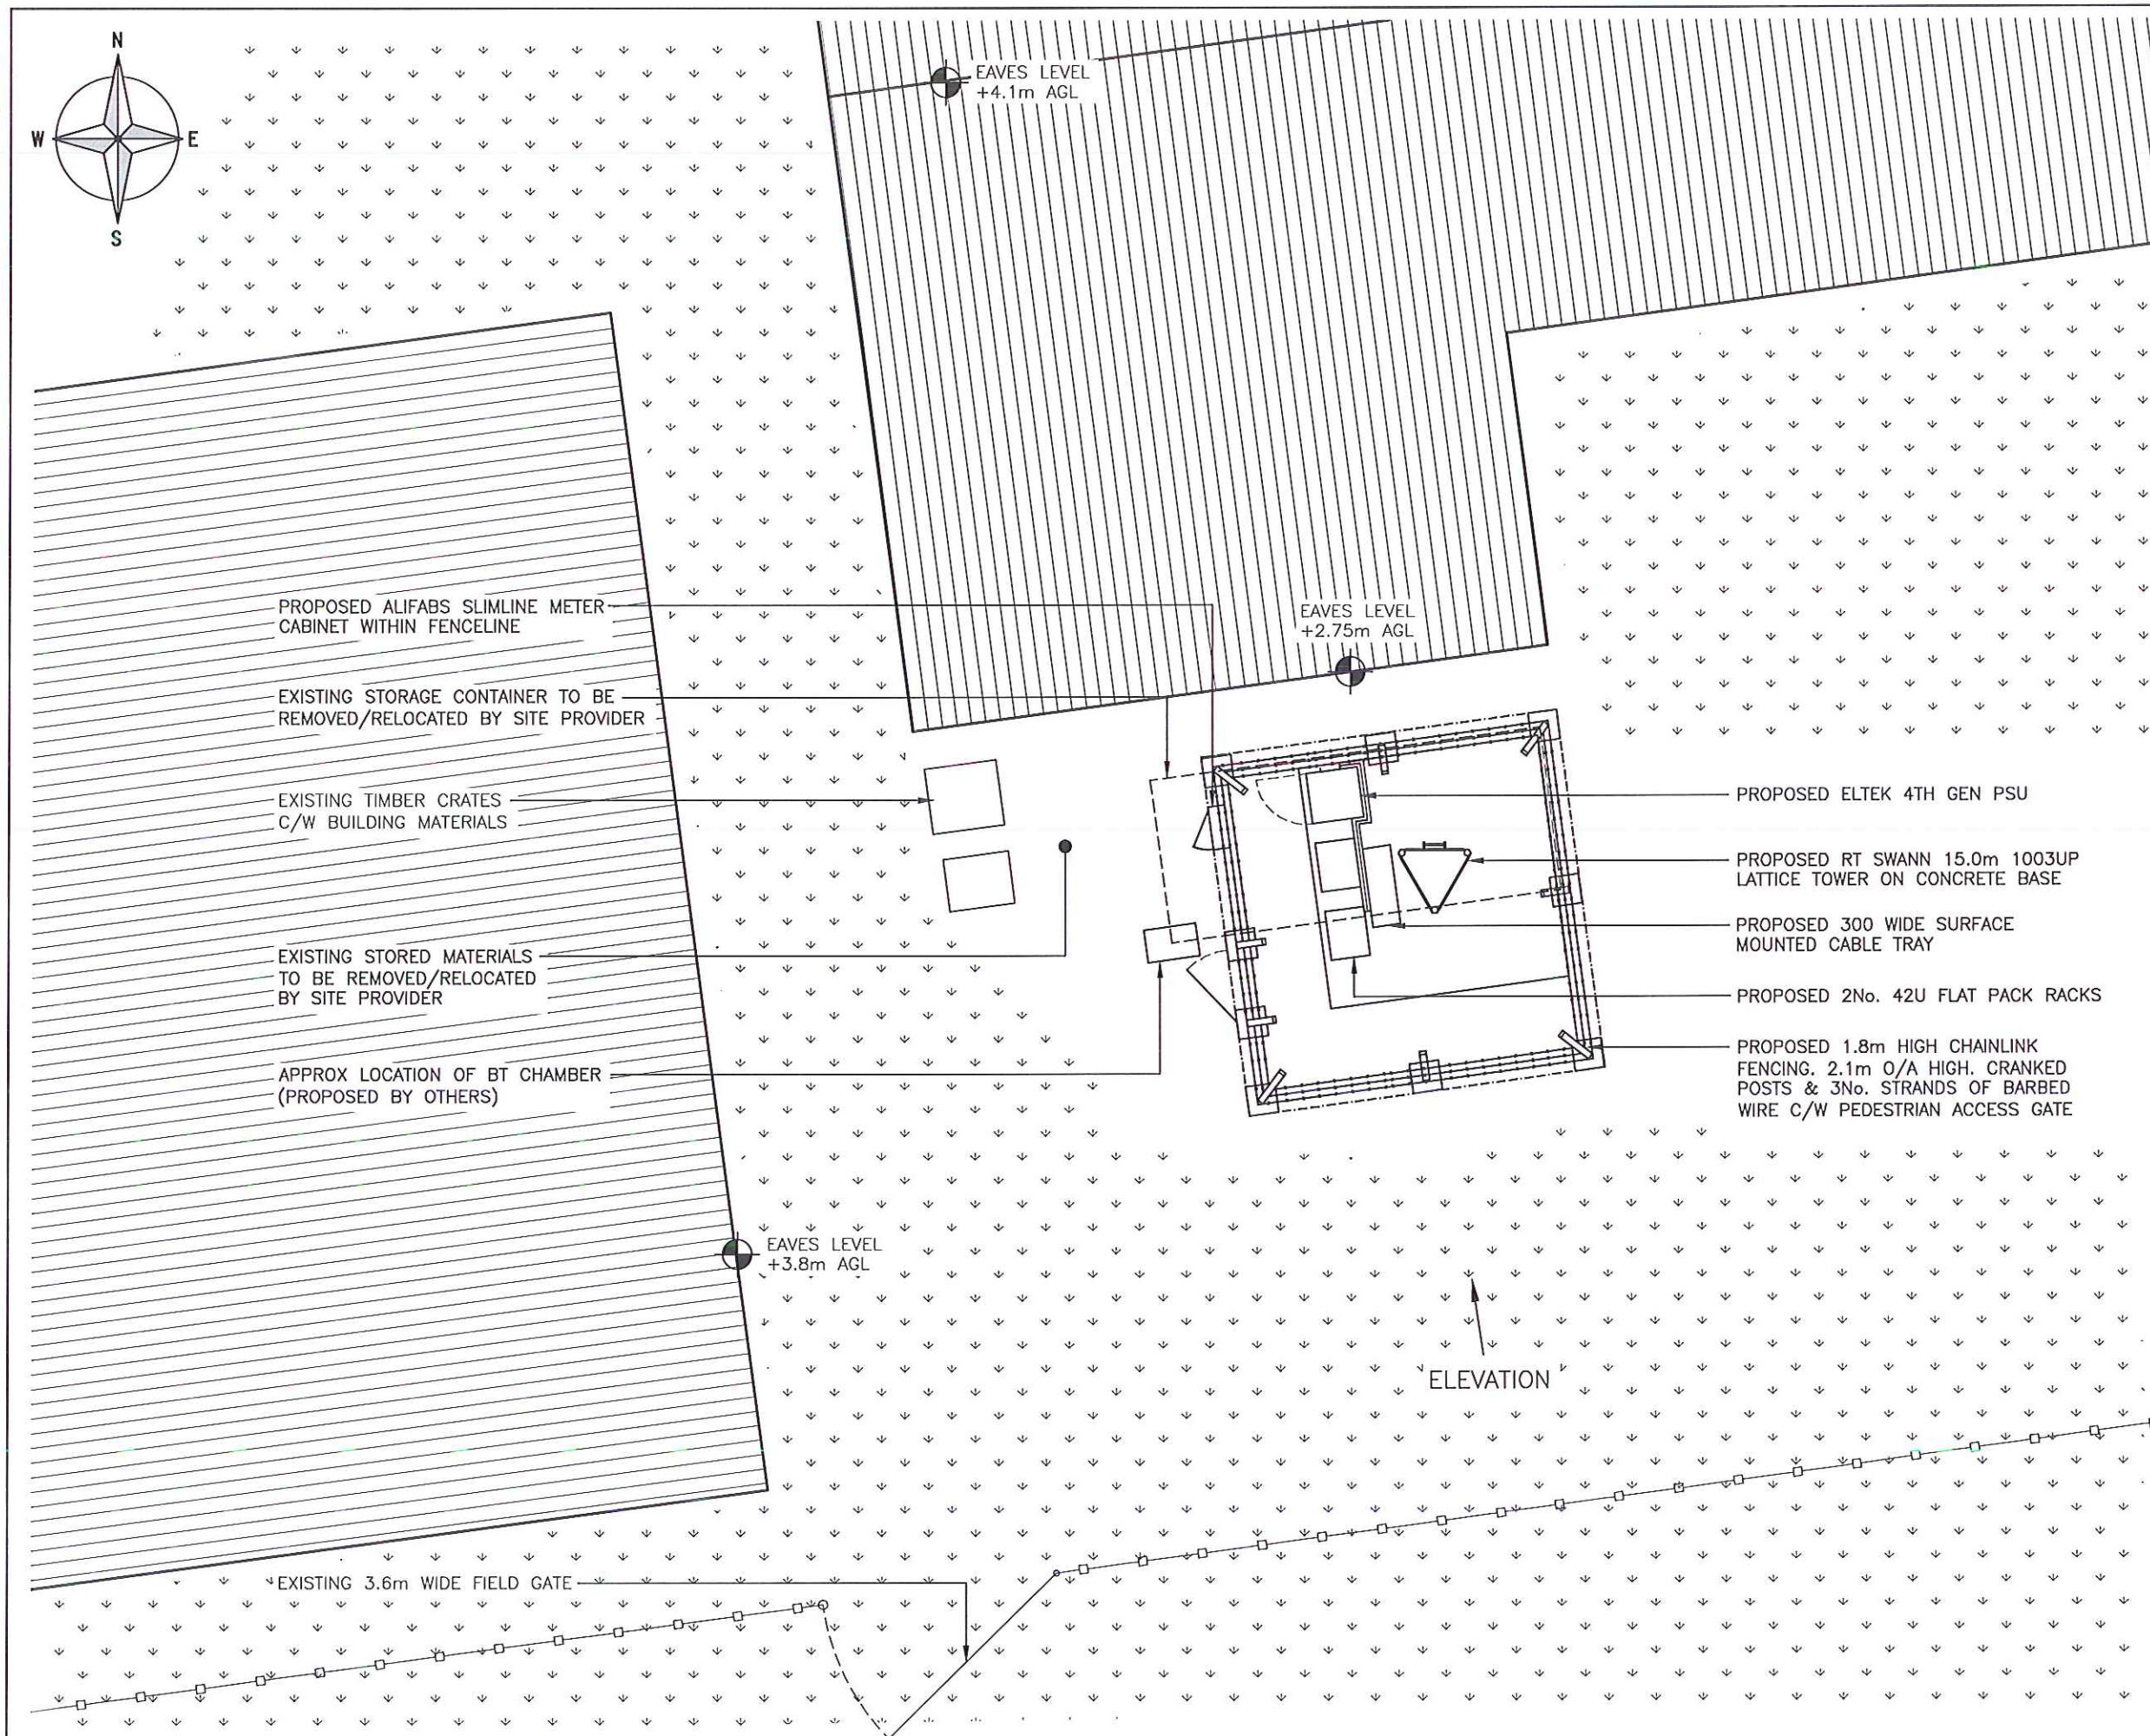

The drawings comply with TEF & Vodafone Standard ICNIRP guidelines.
Designed in accordance with CTIL document: SDN0008

PROPOSED SITE PLAN (1:100)

ALL DIMENSIONS ARE IN mm UNLESS NOTED OTHERWISE

N.G.R E: 468507 N: 335394

CONCESSION REQUIRED NO

NOTES:

REV	Issued for Approval	SPD	DS	16.02.16
	MODIFICATION	BY	CH	DATE

McGEE Networks
NORTHERN OFFICE,
THE MEDIA CENTRE,
7 NORTHUMBERLAND STREET,
HUDDERSFIELD,
HD1 1RL

NOKIA

O₂
CTIL - BEACON

Cell Name Opt.

HOME FARM -

Cell ID No

CTIL	TEF	VF
205563	075405	N/A

Site Address / Contact Details

HOME FARM
FERN ROAD
CROPWELL BISHOP
NOTTINGHAMSHIRE
NG12 3BU

Drawing Title: PROPOSED SITE PLAN


Purpose of Issue: PLANNING

Drawing Number: 200

Surveyed By: SH Original Sheet Size: A3

Drawn: SPD Date: 16.02.16 Checked: DS Date: 16.02.16

Pack Issue: A

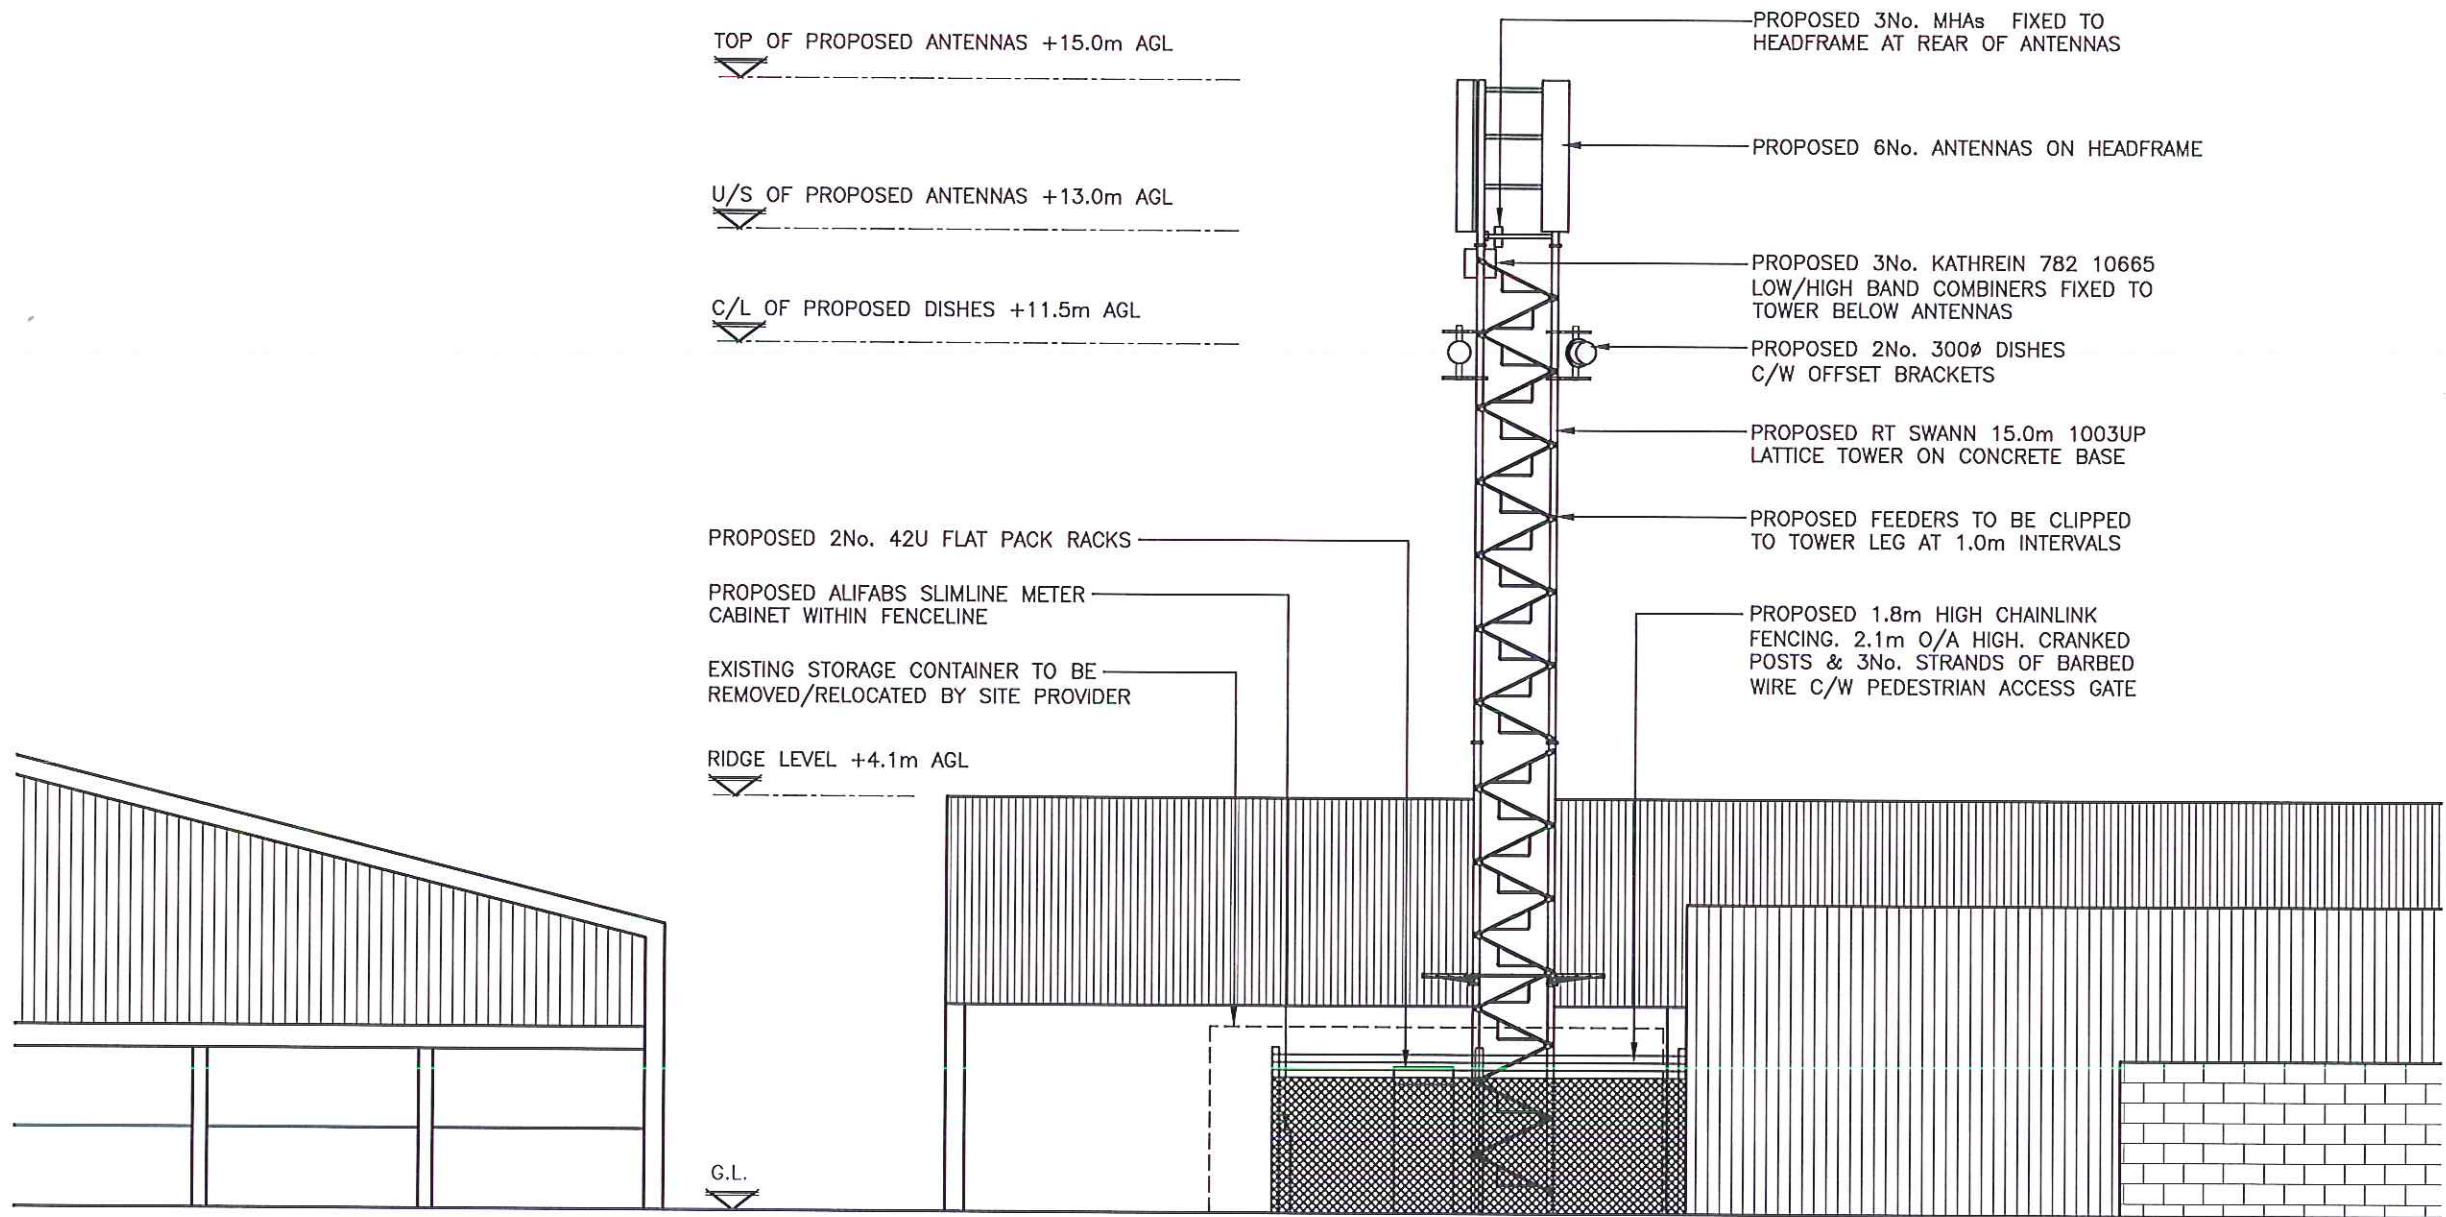

PROPOSED SOUTH EAST ELEVATION
(1:100)

The drawings comply with TEF & Vodafone Standard ICNIRP guidelines.
Designed in accordance with CTIL document: SDN0008

ALL DIMENSIONS ARE IN mm UNLESS NOTED OTHERWISE

N.G.R E: 468507 N: 335394

CONCESSION REQUIRED NO

NOTES:

REV	MODIFICATION	BY	CH	DATE
A	Issued for Approval	SPD	DS	16.02.16



NORTHERN OFFICE,
THE MEDIA CENTRE,
7 NORTHUMBERLAND STREET,
HUDDERSFIELD,
HD1 1RL





CTIL - BEACON

Cell Name		Opt.
HOME FARM		—
Cell ID No		
CTIL	TEF	VF
205563	075405	N/A

Site Address / Contact Details
HOME FARM
FERN ROAD
CROPWELL BISHOP
NOTTINGHAMSHIRE
NG12 3BU

Drawing Title: PROPOSED SITE ELEVATION				
Purpose of Issue: PLANNING				Dwg Rev:
Drawing Number: 300				A
Surveyed By: SH		Original Sheet Size: A3		Pack Issue:
Drawn: SPD	Date: 16.02.16	Checked: DS	Date: 16.02.16	A